


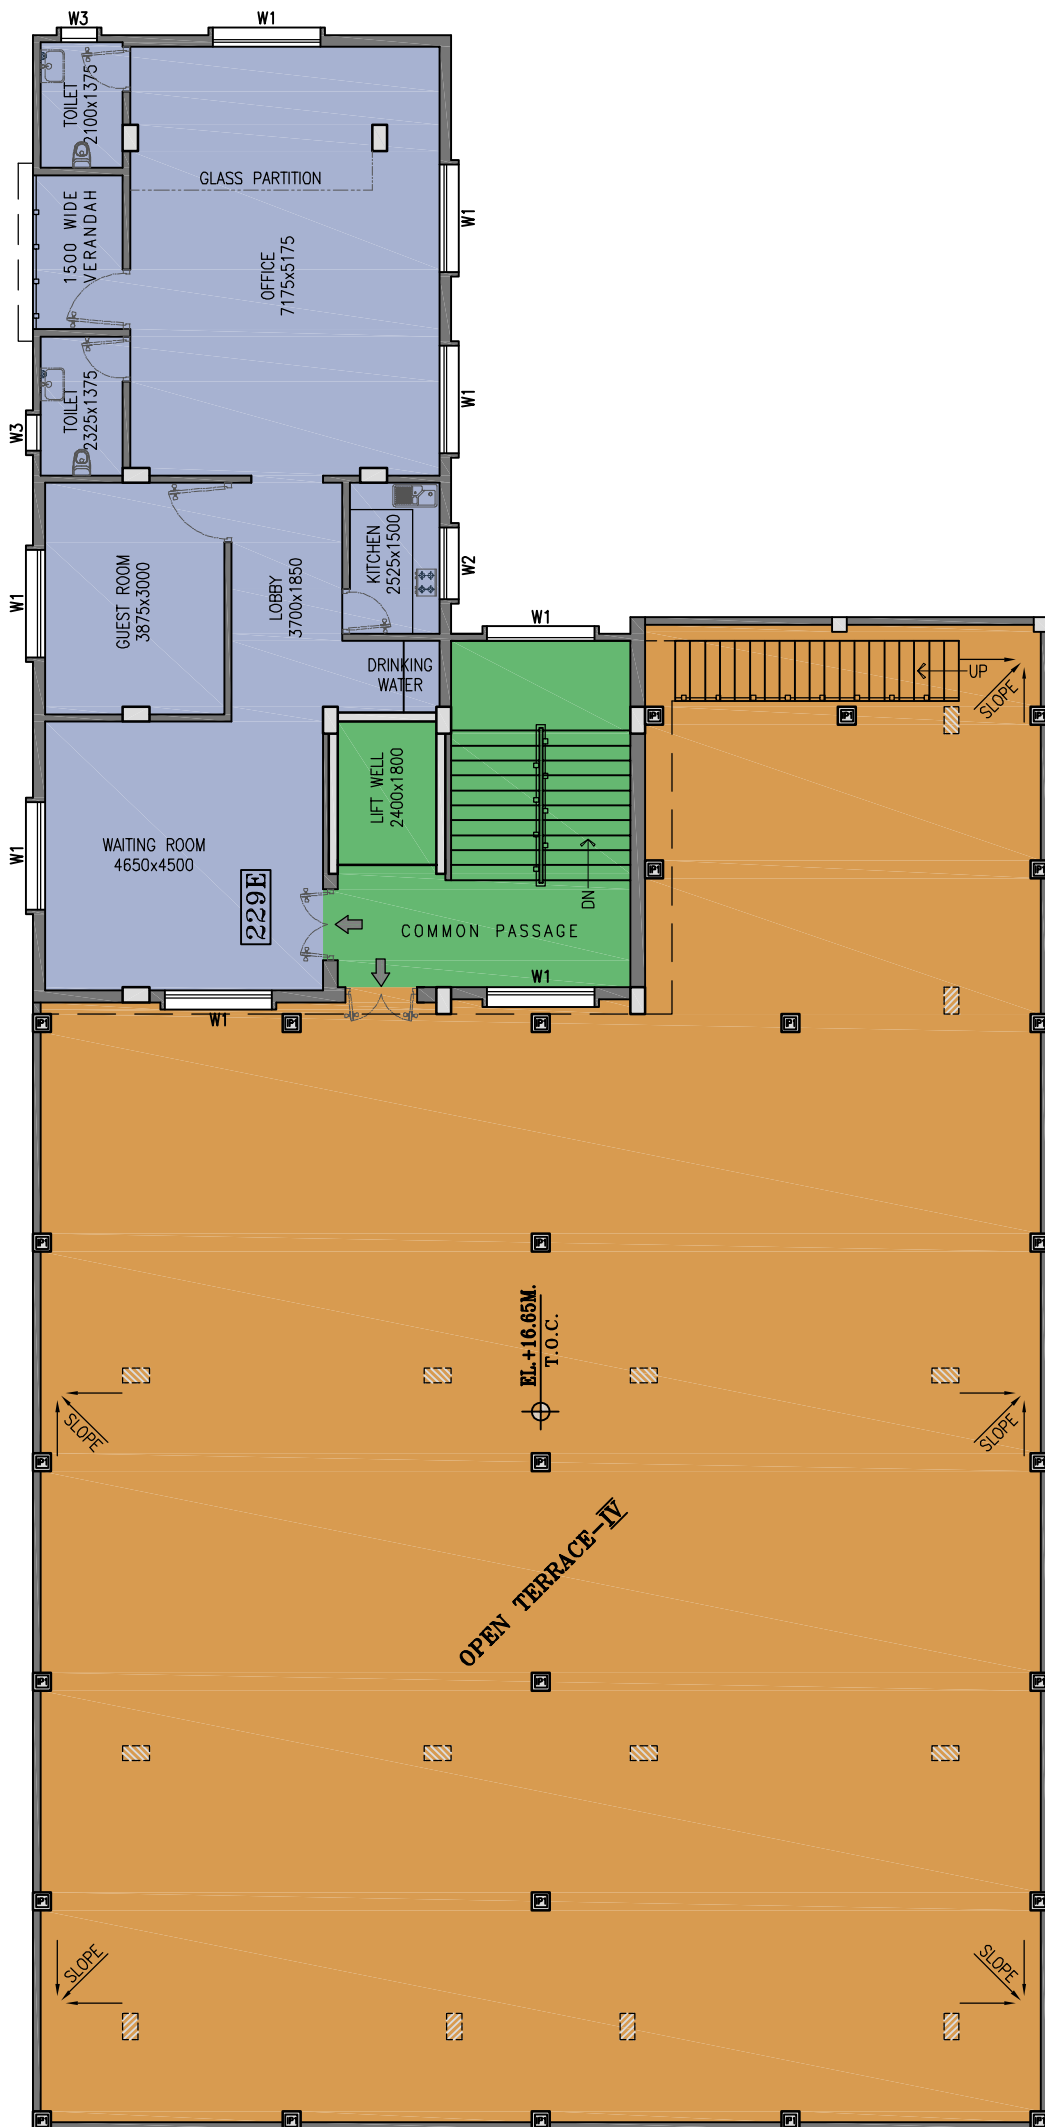

ROOF PLAN
SCALE - 1:100